

CORNER RECORD

COUNTY OF MONO

T. 35.

R. 27E.

SEC. 34 M.D.B. MERIDIAN

CALIFORNIA

CORNER TYPE: GOV'T. CORNER ☐ MEANDER ☐ RANCHO ☐ CONTROL ☐ OTHER ☒

CORNER IDENTIFICATION - DATE OF VISIT October 23 19 87

CORNER - LEFT AS FOUND ☐ FOUND AND TAGGED ☐ REESTABLISHED OBLITERATED CORNER ☒ REBUILT ☐

PHYSICAL DESCRIPTION OF CORNER FOUND: EVIDENCE AND METHOD USED TO IDENTIFY OR REESTABLISH Corner was re-established from original centerline monuments as shown below. 2" I.P.² tagged "LS 3462" at easterly corners were found as noted below. Re-establishment of those points from centerline monuments would result in a westerly shift of .06' to .10' ± from the positions in which they were found.


PHYSICAL DESCRIPTION OF MONUMENTS REBUILT OR PERPETUATED 2" iron pipe tagged "LS4587"

CALIFORNIA COORDINATE SYSTEM ORDER: FIRST ☐ SECOND ☐ THIRD ☐

STATIONS USED: NGS (USC & GS) ☐ STATE ☐ COUNTY ☐ OTHER ☐ STATION _____ STATION _____

ZONE _____ ELEVATION _____ NORTHINGS (Y) _____ EASTINGS (X) _____

SKETCH: (Include reference tie or witness points, remarks and topo of area)

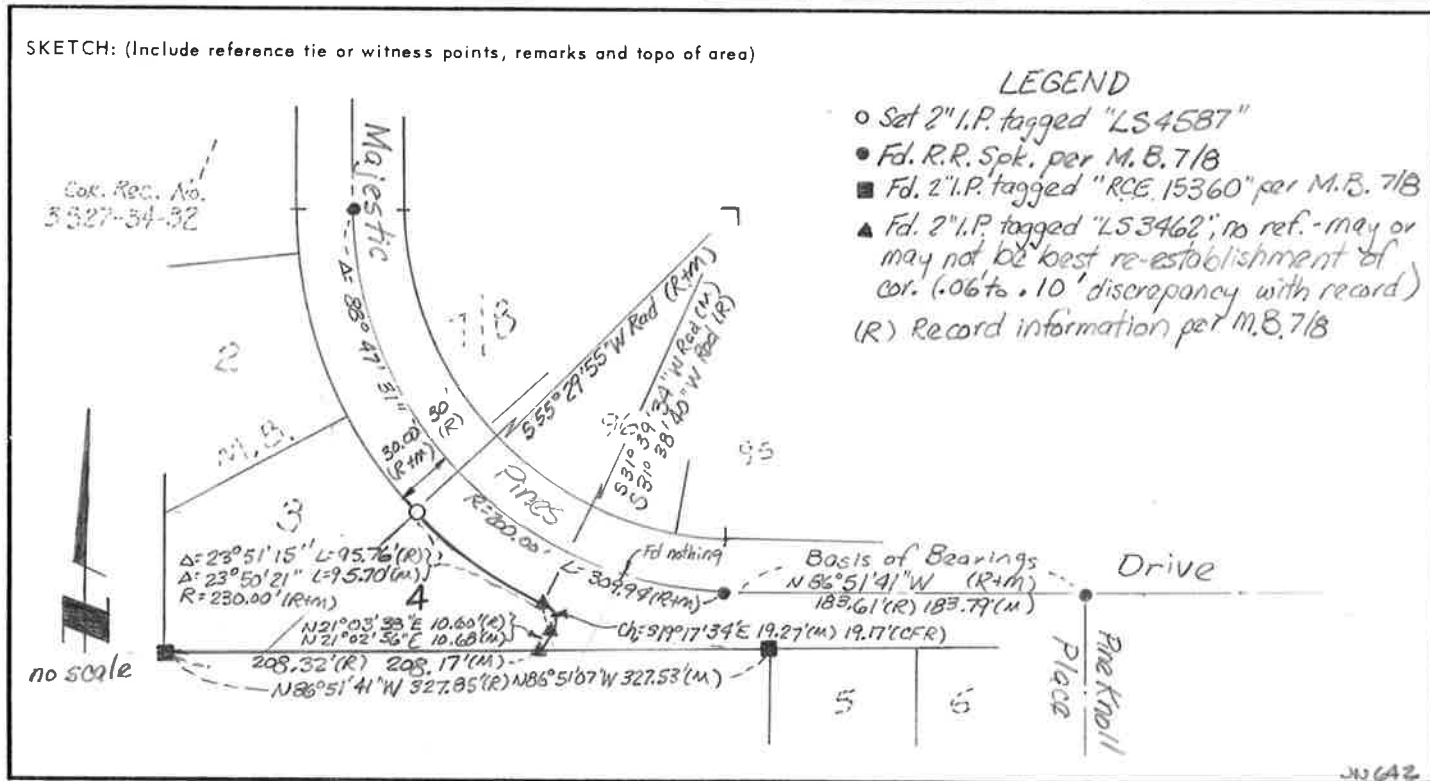

SURVEYOR'S CERTIFICATE

THIS CORNER RECORD WAS PREPARED BY ME OR UNDER MY
DIRECTION IN CONFORMANCE WITH THE LAND SURVEYORS ACT
ON October 26, 1870

SIGNED:

L.S. or R.C.E. No.:

SEAL

COUNTY SURVEYOR'S CERTIFICATE

THIS CORNER RECORD WAS RECEIVED 11.17 1987
AND EXAMINED AND FILED 2-4 1988

BY:

TITL

DOCUMENT No. 3527-34-35

STATEMENT ON BACK OF SHEET

YES ☐ NO ☒